

① Level 0 - For Homeowner
 1/4" = 1'-0"




BEAU
 TEMPLATE

No.	Description	Date

Basement Floor Plan

Project number	Project Number	x100
Date	Issue Date	
Drawn by	Author	
Checked by	Checker	
Scale 1/4" = 1'-0"		

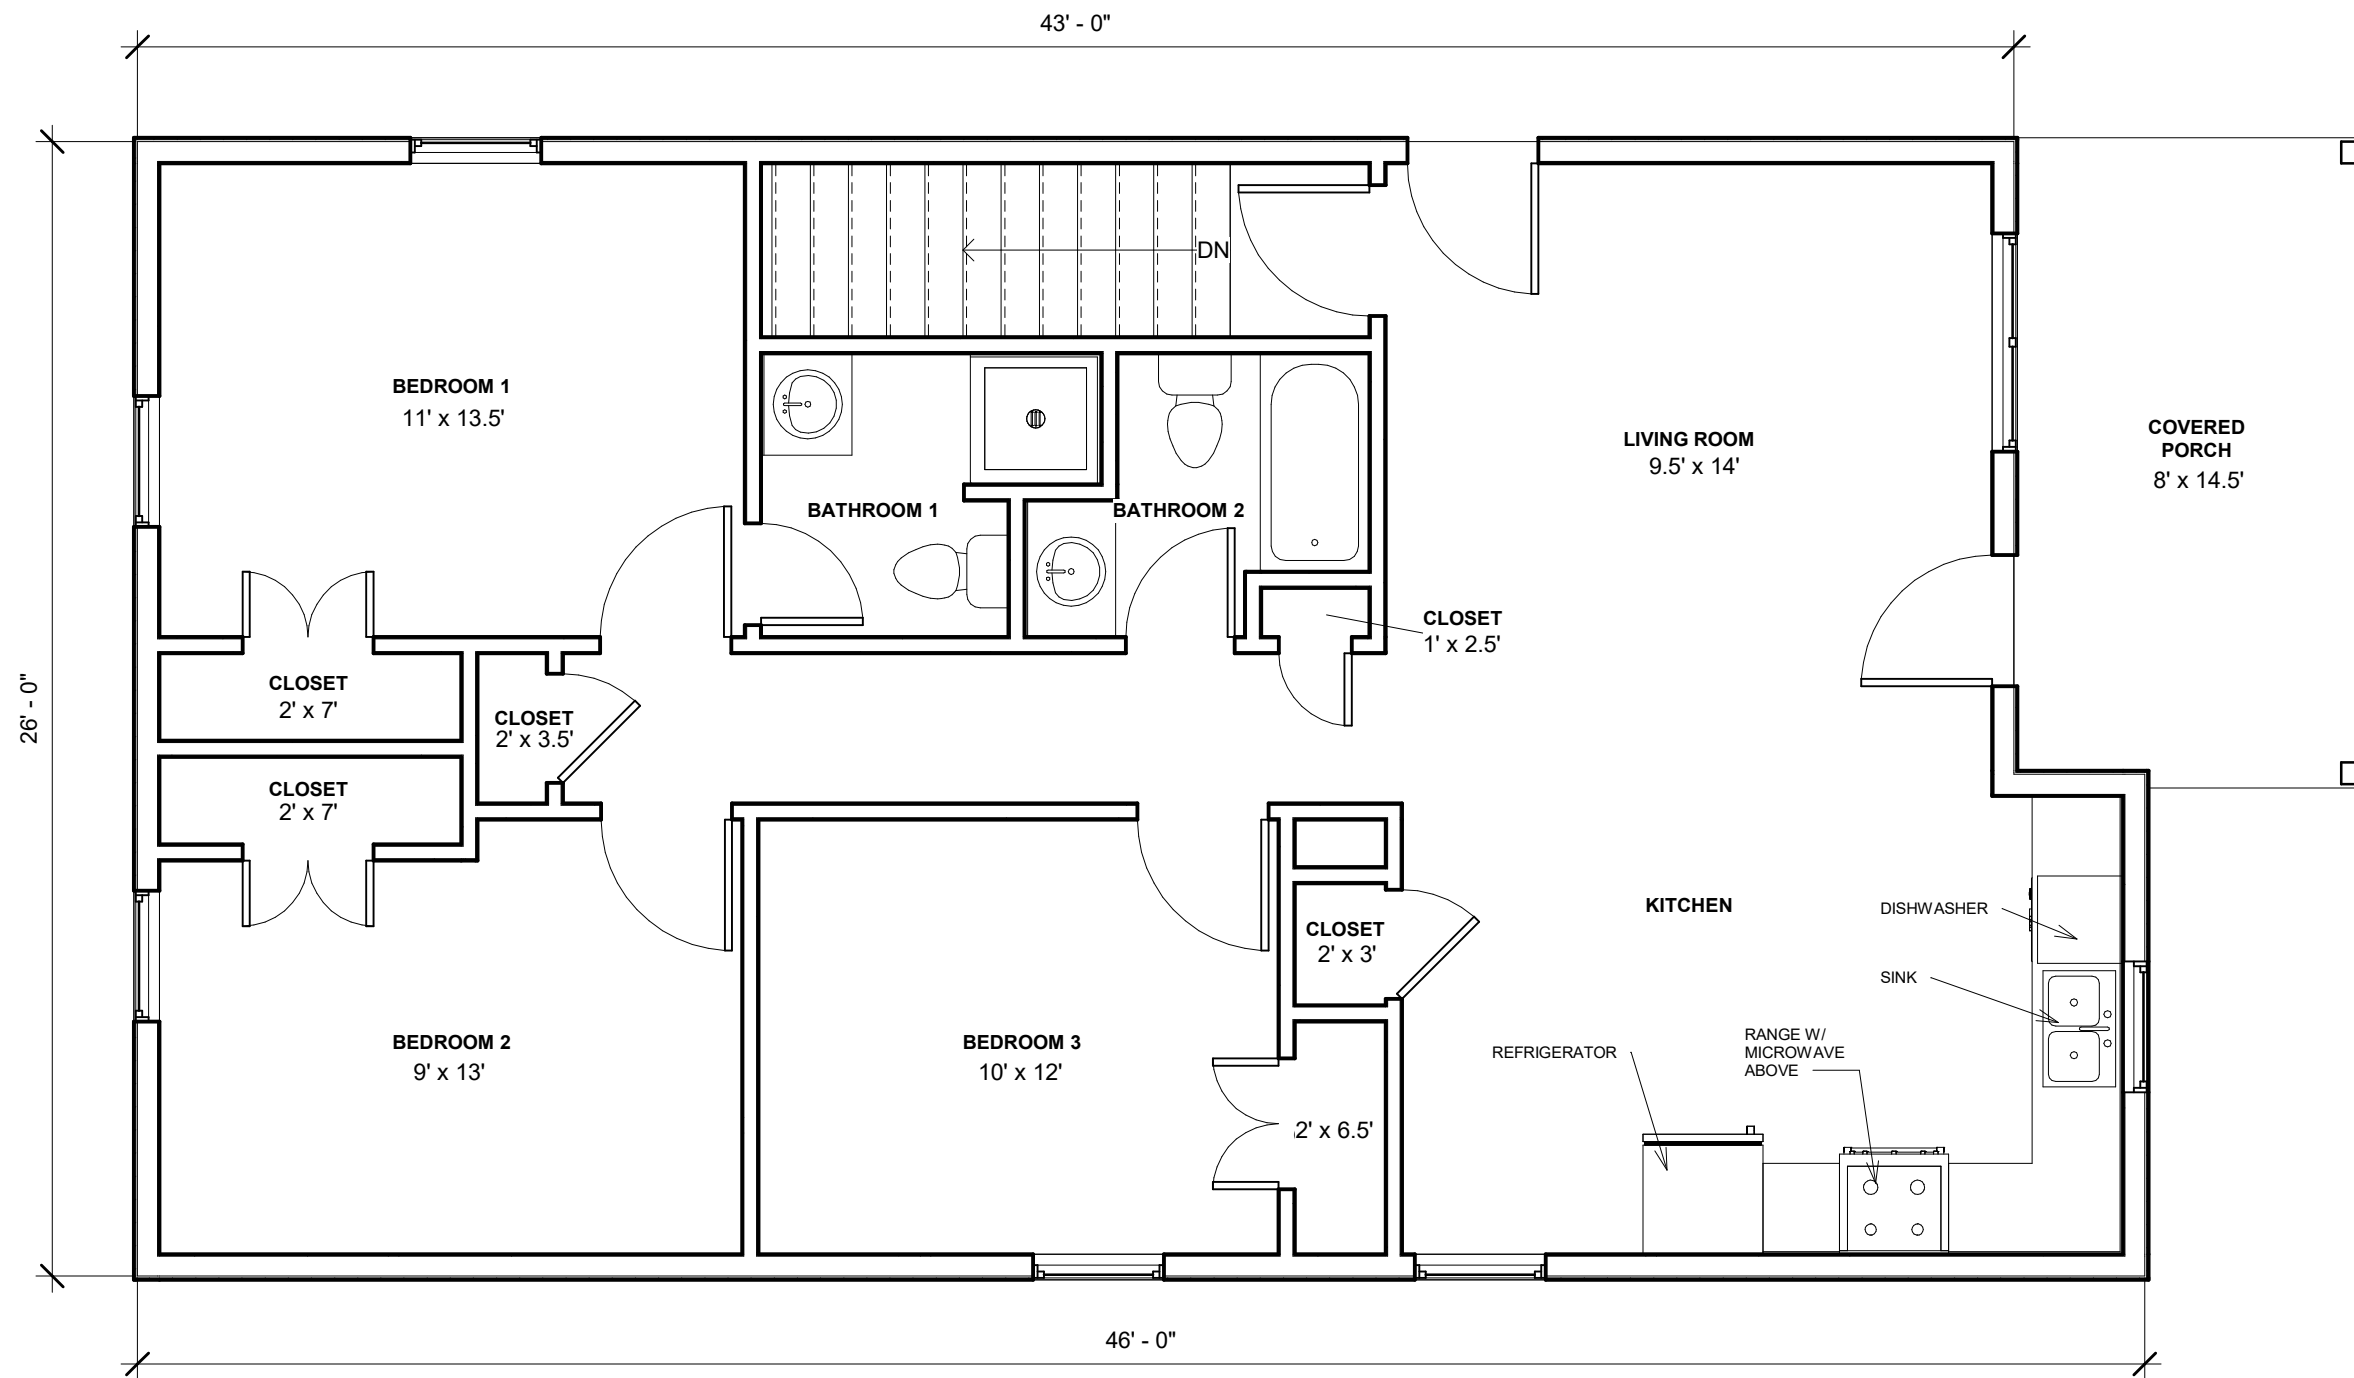

① Level 1 - For Homeowner
1/4" = 1'-0"



BEAU TEMPLATE

No.	Description	Date

First Floor Plan		
Project number	Project Number	x101
Date	Issue Date	
Drawn by	Author	
Checked by	Checker	
		Scale 1/4" = 1'-0"