


① Level 0 - For Homeowner  
 1/4" = 1'-0"



# BEAU WITH GARAGE TEMPLATE

No.	Description	Date

Basement Floor Plan		
Project number	Project Number	<b>x100</b>
Date	Issue Date	
Drawn by	Author	
Checked by	Checker	
		Scale 1/4" = 1'-0"

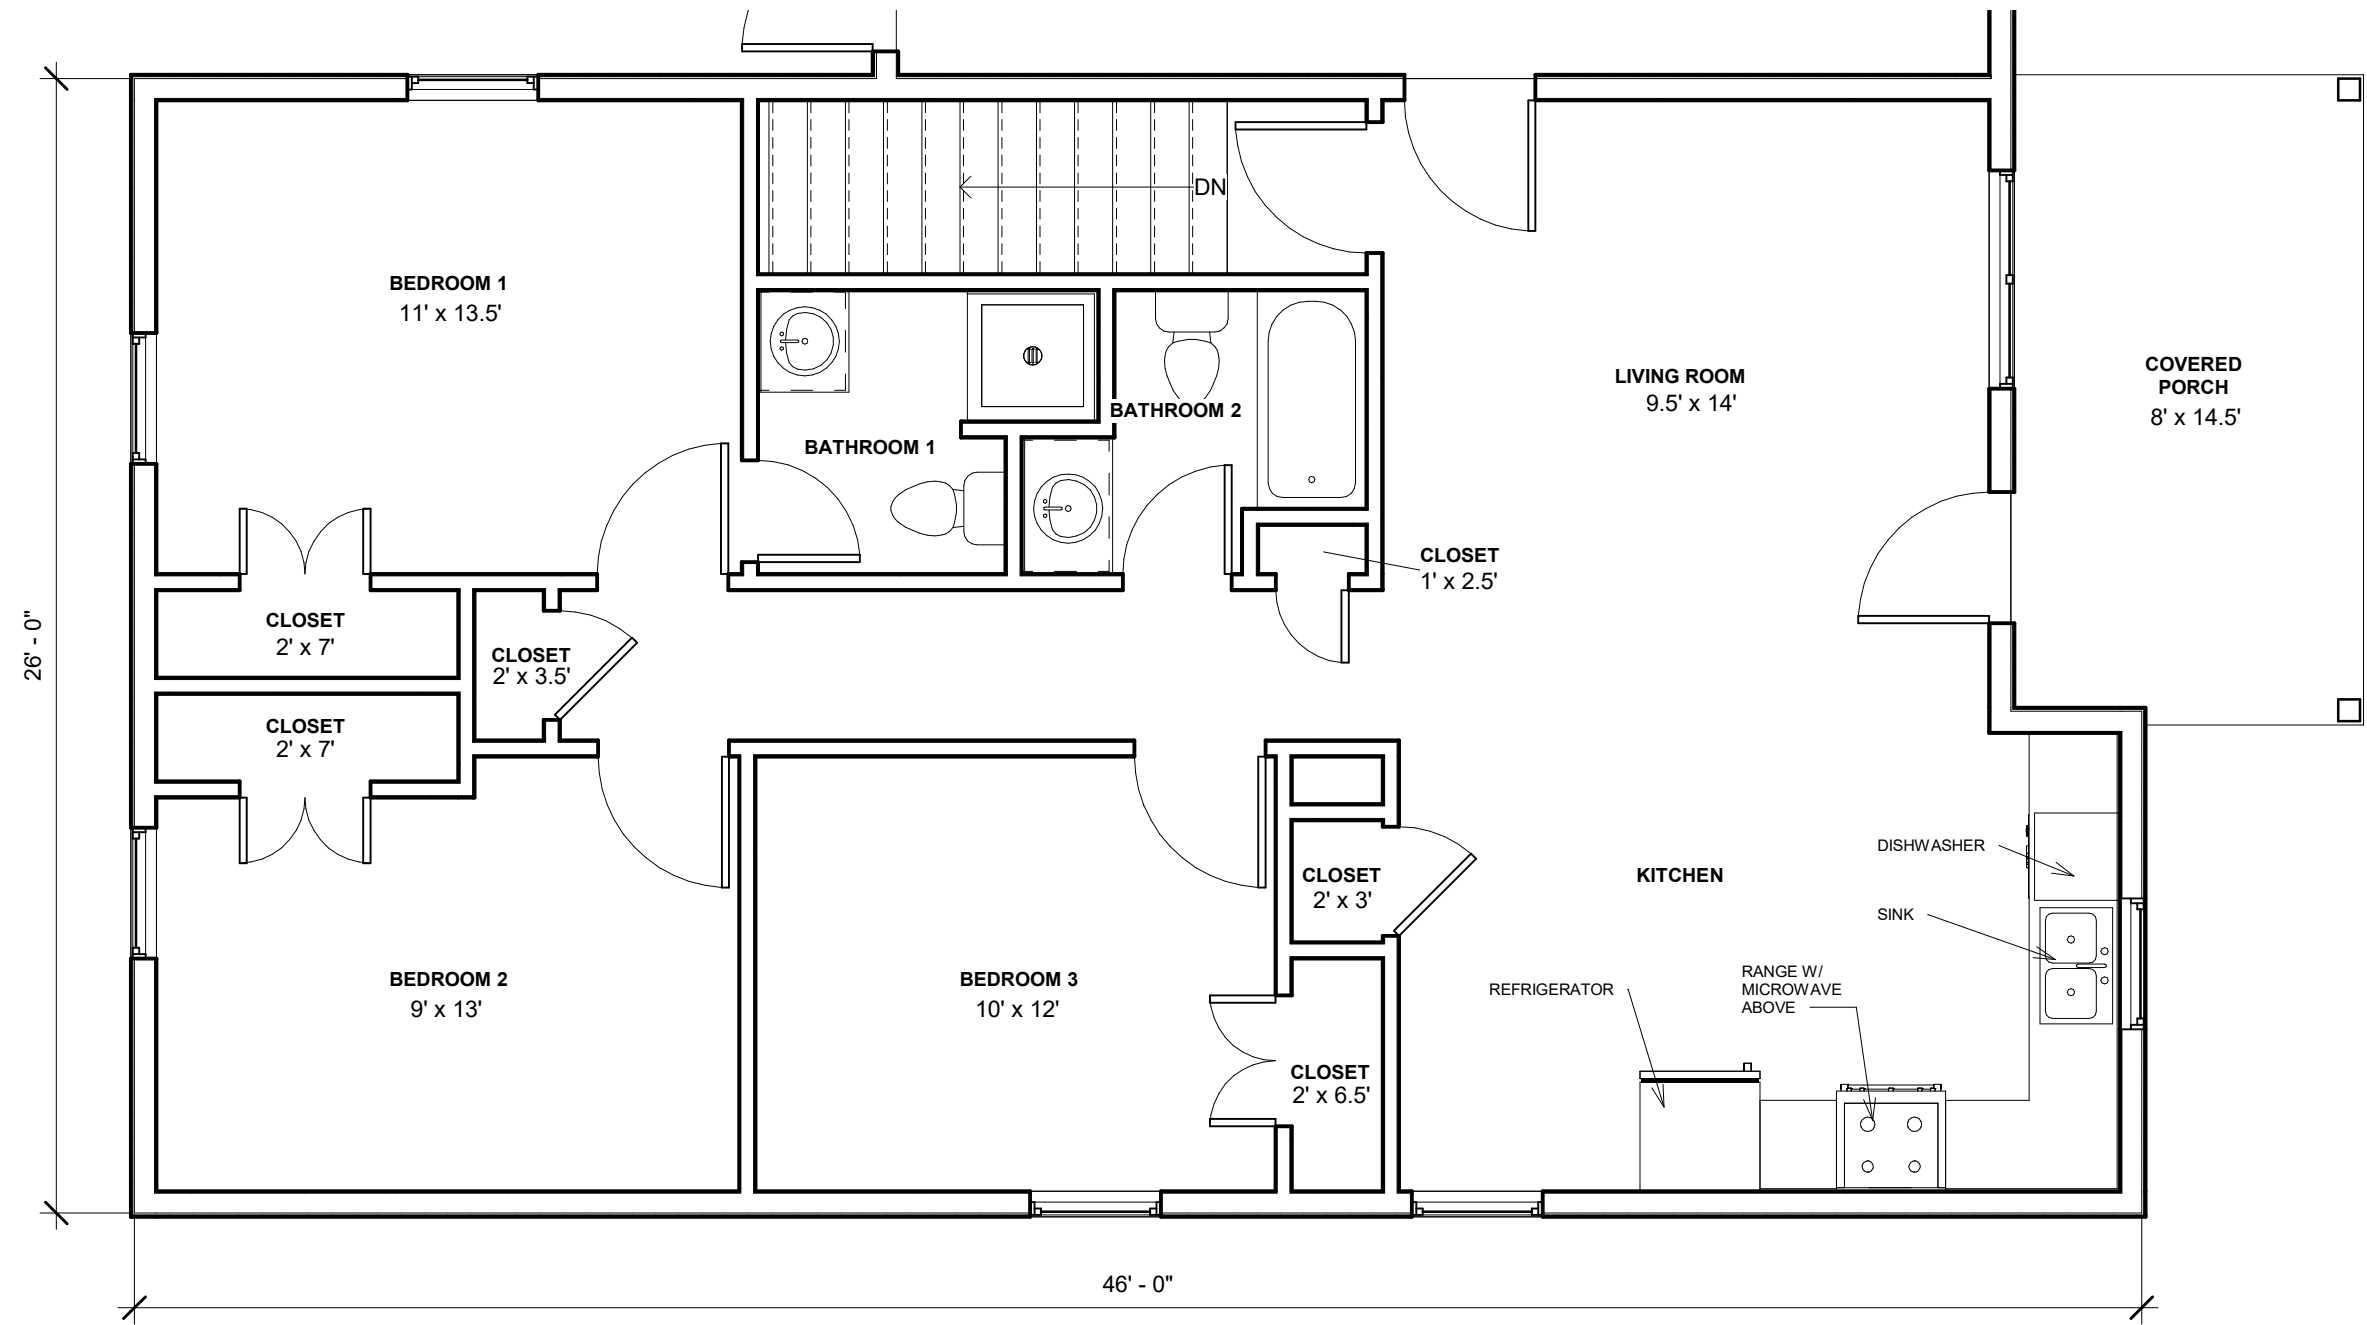


① Level 1 - For Homeowner  
 1/4" = 1'-0"



# BEAU WITH GARAGE TEMPLATE

No.	Description	Date

First Floor Plan		
Project number	Project Number	<b>x101</b>
Date	Issue Date	
Drawn by	Author	
Checked by	Checker	
		Scale 1/4" = 1'-0"

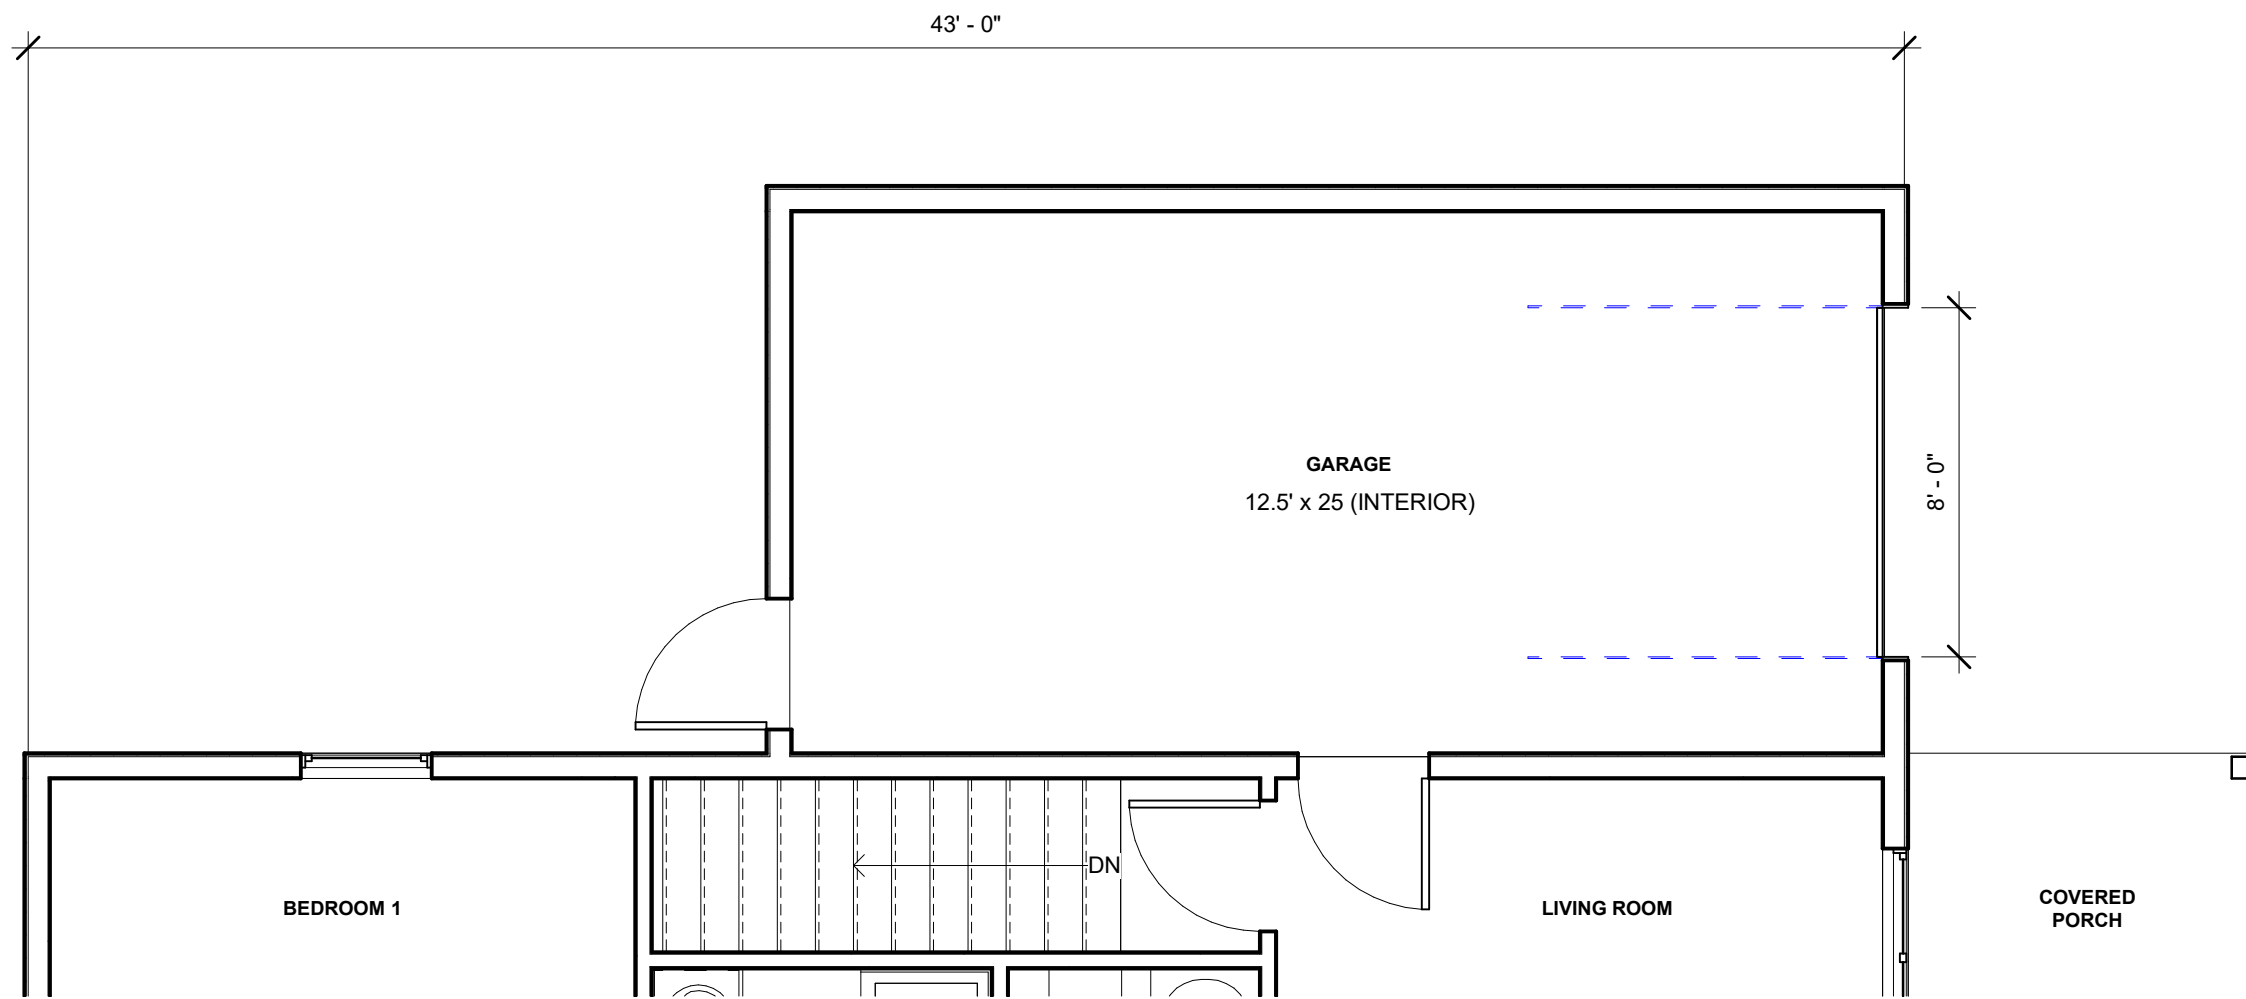

① Level 1 - Garage - For Homeowner  
 1/4" = 1'-0"



# BEAU WITH GARAGE TEMPLATE

No.	Description	Date

First Floor Plan - Garage		
Project number	Project Number	<b>x101a</b>
Date	Issue Date	
Drawn by	Author	Scale 1/4" = 1'-0"
Checked by	Checker	