


① Level 0 - For Homeowner  
1/4" = 1'-0"



LINDA 2.0  
TEMPLATE

No.	Description	Date

Basement Floor Plan		
Project number	Project Number	<b>x100</b>
Date	Issue Date	
Drawn by	Author	
Checked by	Checker	
		Scale 1/4" = 1'-0"

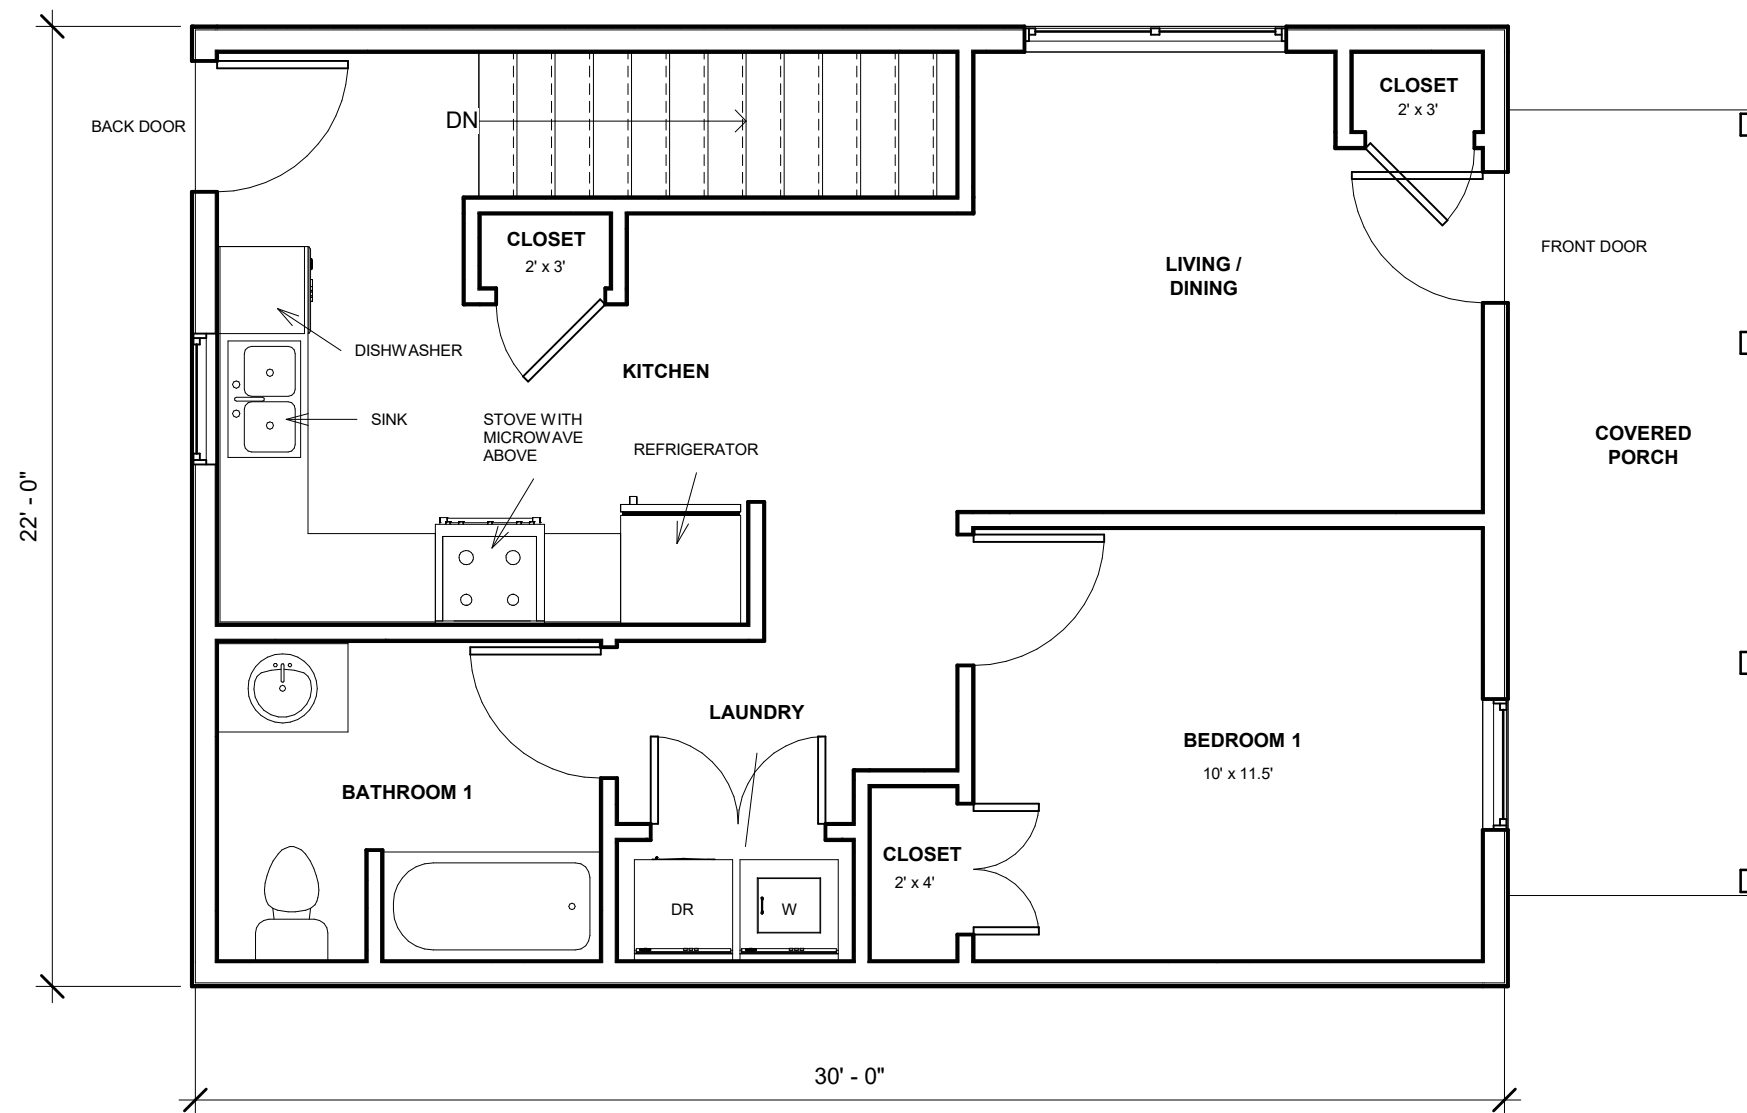

① Level 1 - For Homeowner  
1/4" = 1'-0"



# LINDA 2.0 TEMPLATE

No.	Description	Date

First Floor Plan		
Project number	Project Number	x101
Date	Issue Date	
Drawn by	Author	Scale 1/4" = 1'-0"
Checked by	Checker	